

PROJECT:

**NHSPCA  
Expansion & Renovation**  
104 Portsmouth Ave.  
Stratham, NH 03885

**ARQ Architects**  
1 Government Street  
Kittery, Maine 03904  
207.439.5286

© 2019 ARQ Architects

**Summit Engineering**  
Structural Engineering  
5 Greenleaf Woods Drive #302  
Portsmouth, NH 03801  
603-319-1817

**Kohler & Lewis**  
Mechanical Engineering  
70 Island Street  
Keene, NH 03431  
603-352-4841

**Shepherd Engineering Inc**  
Electrical Engineering  
1308 Grafton Street  
Worcester, MA 01604  
508-757-7793

NOTES:

REVISIONS:


NO	DATE	REVISION

0 4' 8' 16' 32'

**Schematic Design  
Progress**  
APRIL 4, 2019

SCALE: 1/16" = 1'-0" @ FULL SIZE - 24" x 36"

SEAL & SIGNATURE:	DATE:	02-28-19
	PROJECT NO:	1814
	DRAWING BY:	LK
	CHECK BY:	LS
	DWG NO:	
	FILE No:	

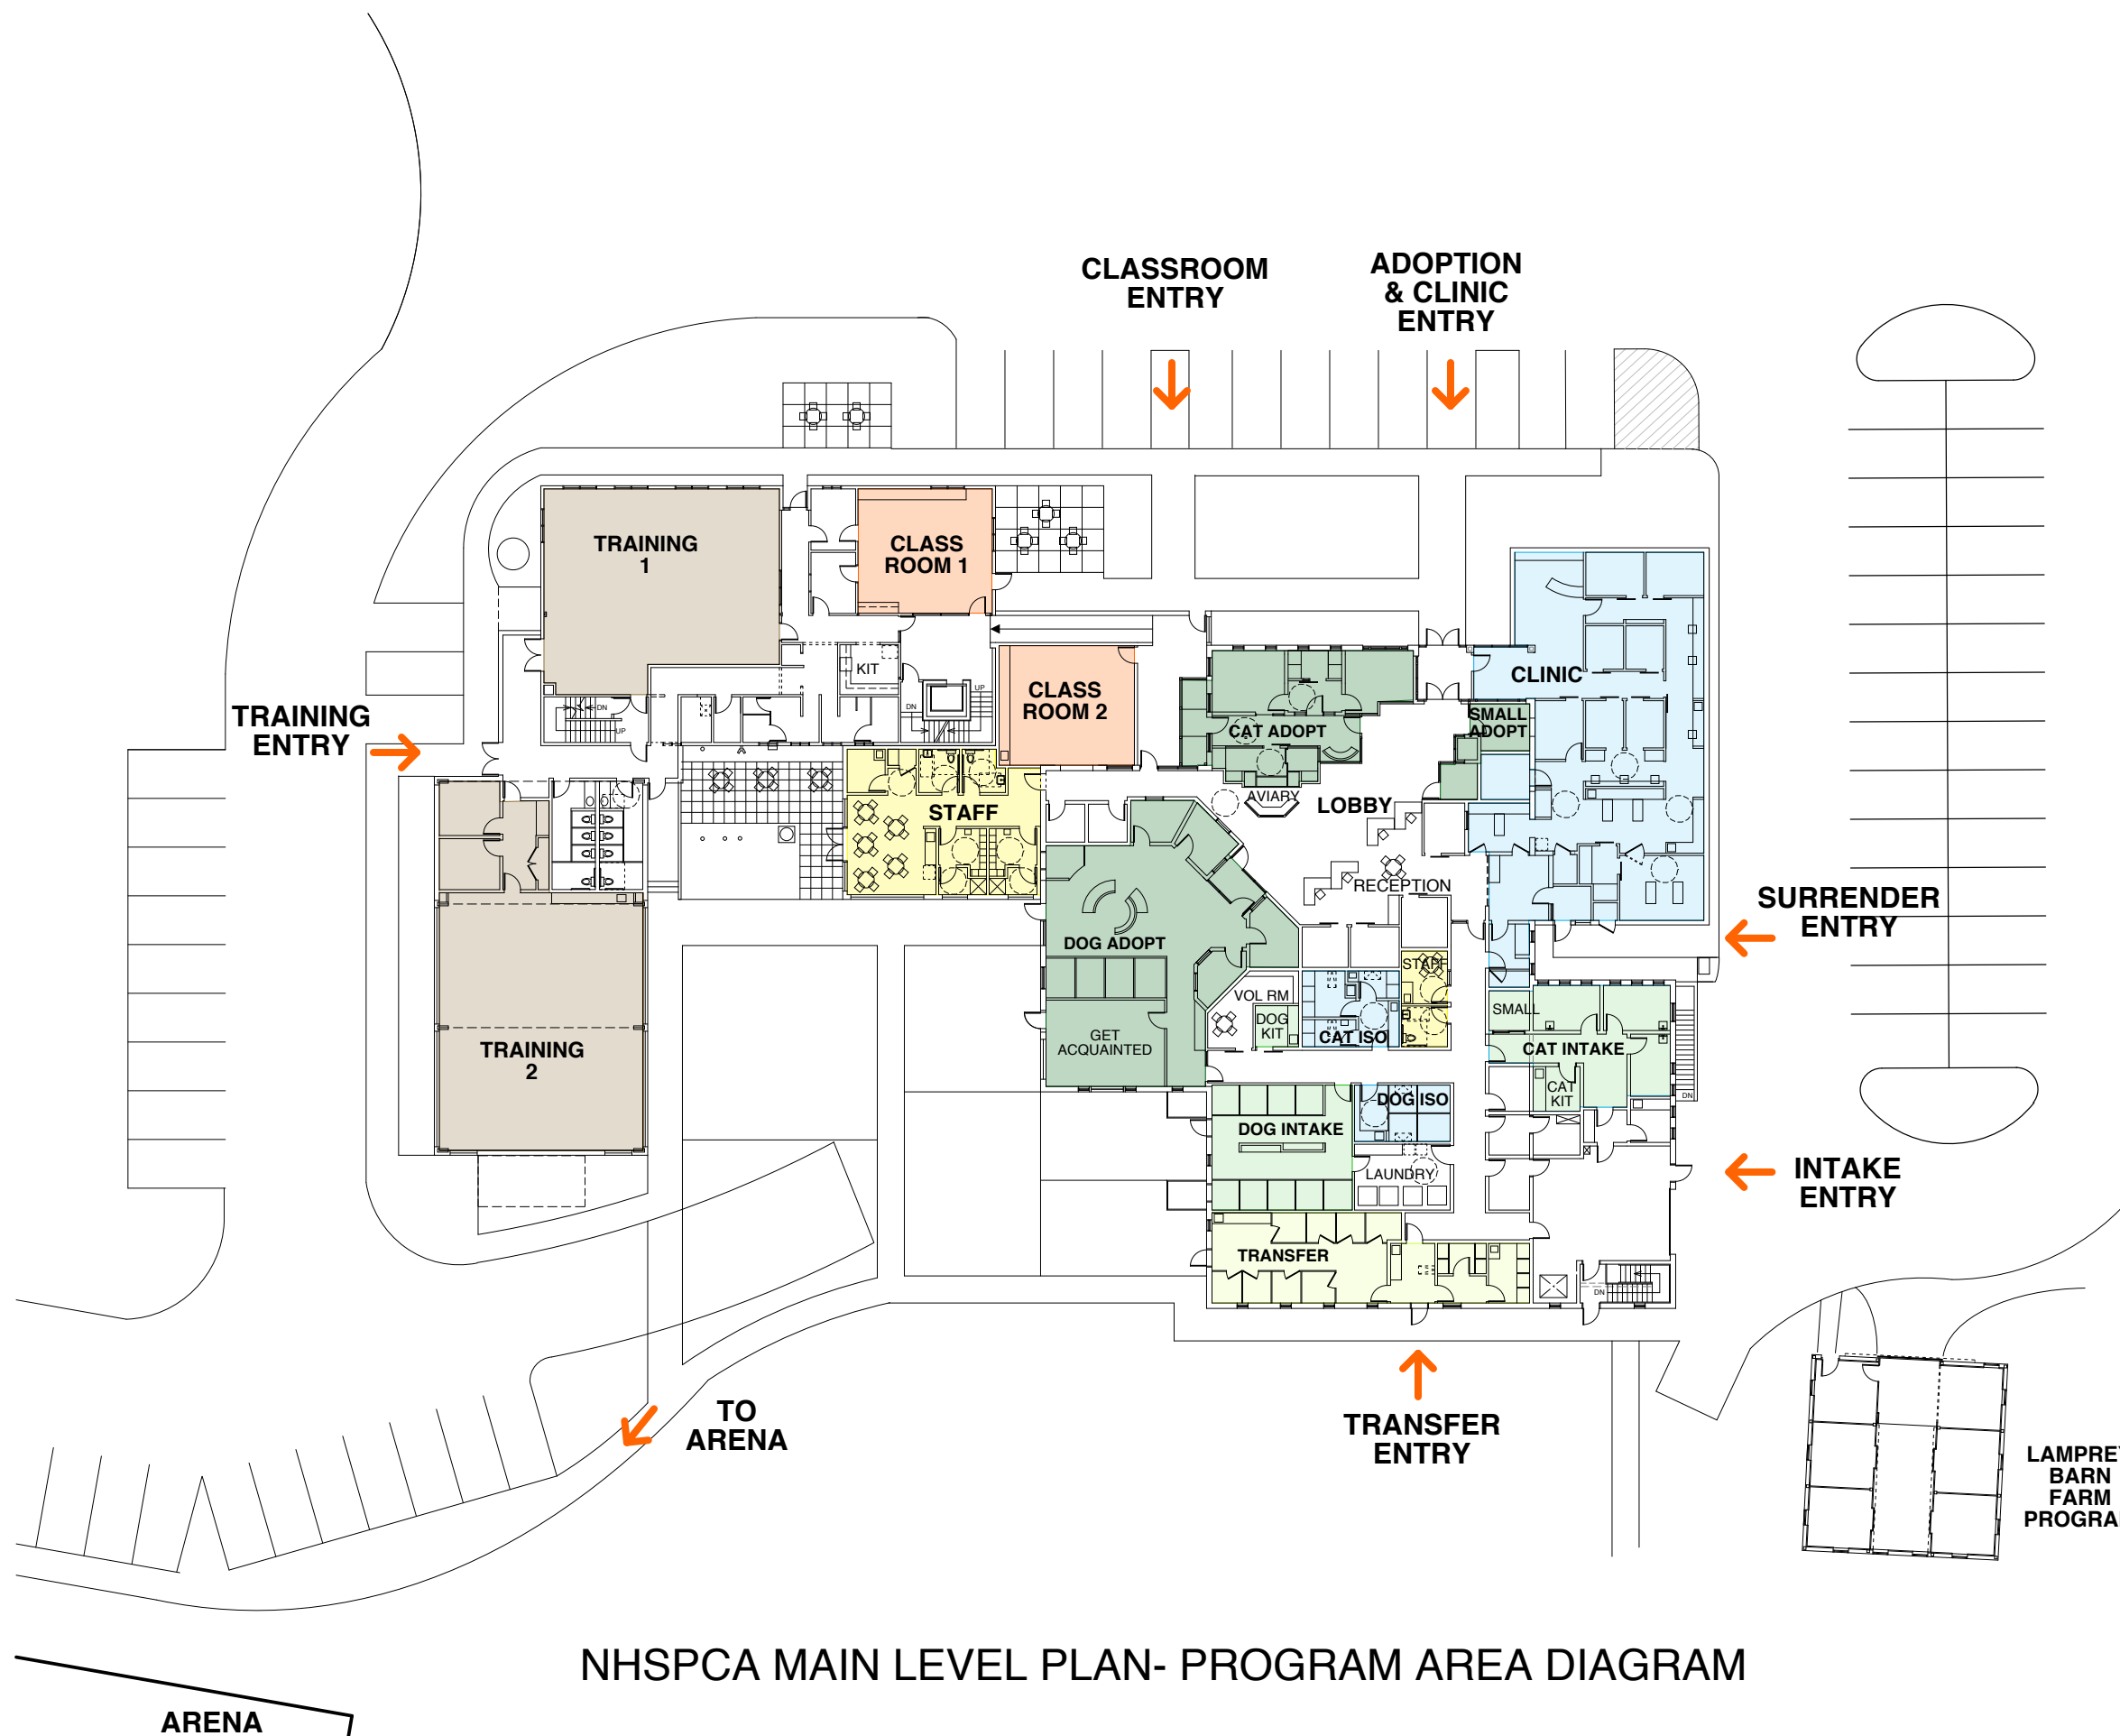

**NHSPCA MAIN LEVEL PLAN- PROGRAM AREA DIAGRAM**

**ARENA**

**LAMPREY  
BARN  
FARM  
PROGRAM**